
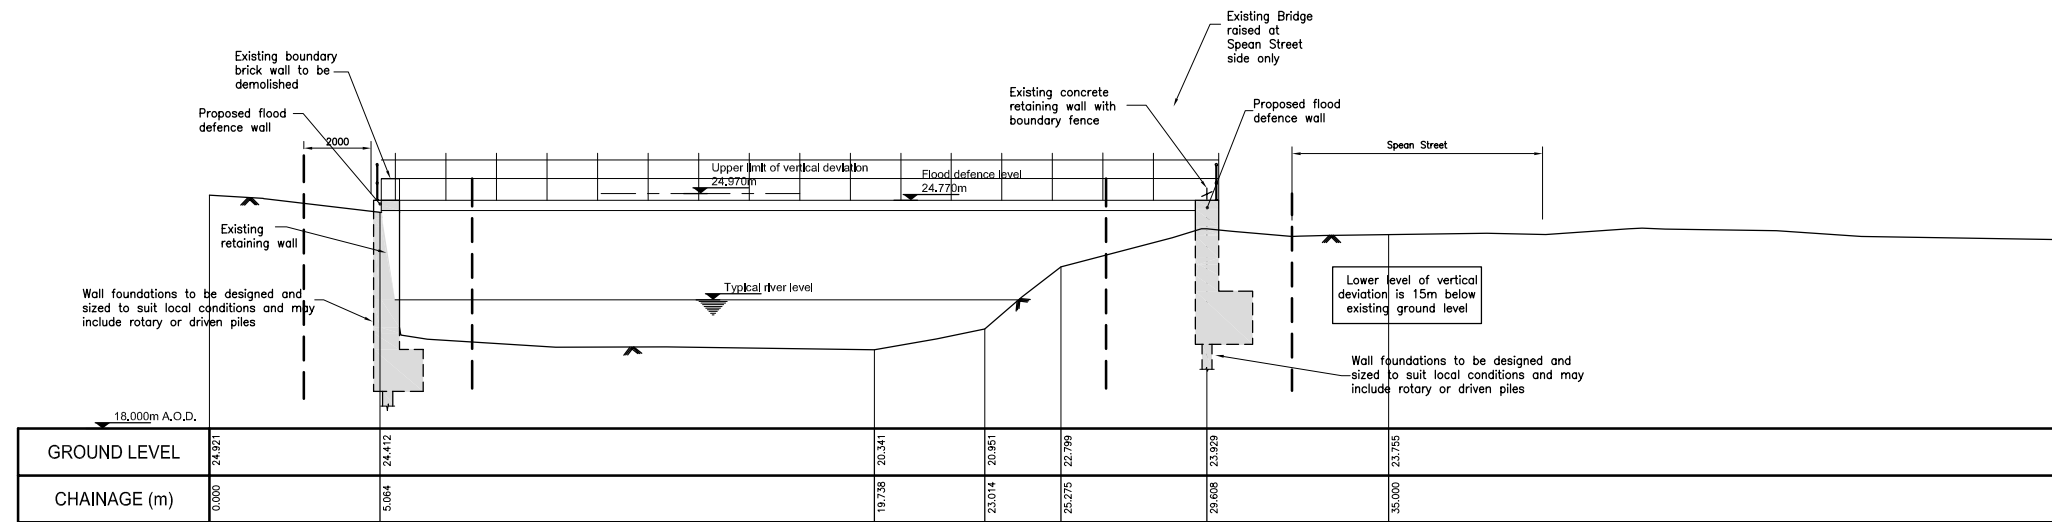



**Notes:**

- 1) All levels in m O.D.
- 2) Operations are fully described in Sections 4 and 6 of the Flood Prevention Scheme.

**Key**

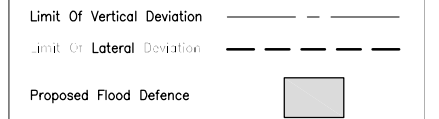

SECTION 13C

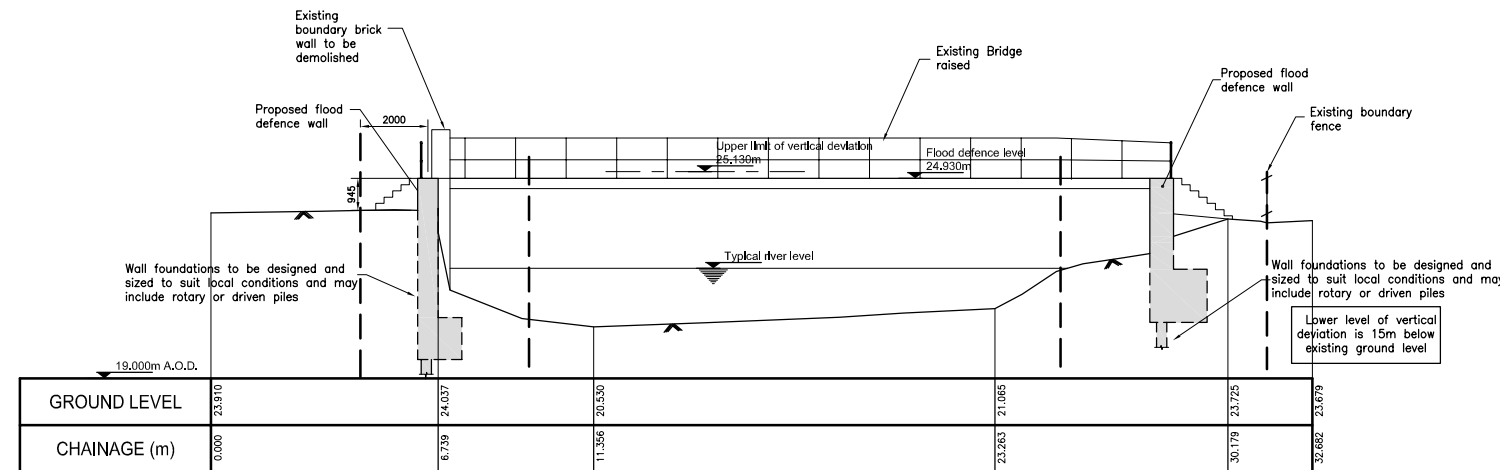

SECTION 12C

THIS IS THE PLAN MARKED (WN/WCWP/C/10) REFERRED TO IN THE WHITE CART WATER FLOOD PREVENTION SCHEME 2004

SIGNED FOR AND ON BEHALF OF GLASGOW CITY COUNCIL BY  
 GEORGE BLACK, PROPER OFFICER AUTHORISED TO SIGN DOCUMENTS

SIGNED : *George Black*  
 DATE : 1 November 2004

HEAD OF AIR, CLIMATE AND ENGINEERING DIVISION  
 SCOTTISH EXECUTIVE, ENVIRONMENT AND RURAL AFFAIRS,  
 DEPARTMENT AT EDINBURGH ON

DATE : 4 May 2006  
 SIGNATURE : *Philip Wright*

A	GDM	AMcG	DJL	15/10/04	Minor Amendment
Rev	By	Chkd	Apprvd	Date	Description

Client

Glasgow City Council  
 Development & Regeneration Services  
 229 George Street  
 Glasgow  
 G1 1QU

Halcrow Group Ltd.  
 The Octagon 35 Baird Street Glasgow G4 0EE  
 Tel 0141 552 2000 Fax 0141 552 2525  
 www.halcrow.com



Project

WHITE CART WATER  
 FLOOD PREVENTION SCHEME 2004


Drawing

URBAN CORRIDOR  
 CATHCART  
 SECTIONS 12C & 13C

Drawn by: *Bordon S McLean* Date: 23-8-04  
 Checked by: *Alan McGowan* Date: 23-8-04  
 Approved by: *Douglas Luke* Date: 23-8-04

Drawing No. Revision

WN/WCWP/C/10 A

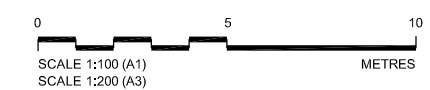

Drawing Scale: 1:100 at A1