



This map is reproduced from / based upon the Ordnance Survey
 map and the Agency's Ordnance Survey or Survey of the
 Control of the Agency's Survey Office. It is not to be
 used for any purpose other than that for which it was
 produced and no responsibility is accepted for any
 loss or damage arising from its use. Copyright © 2004
 Ordnance Survey. All rights reserved.

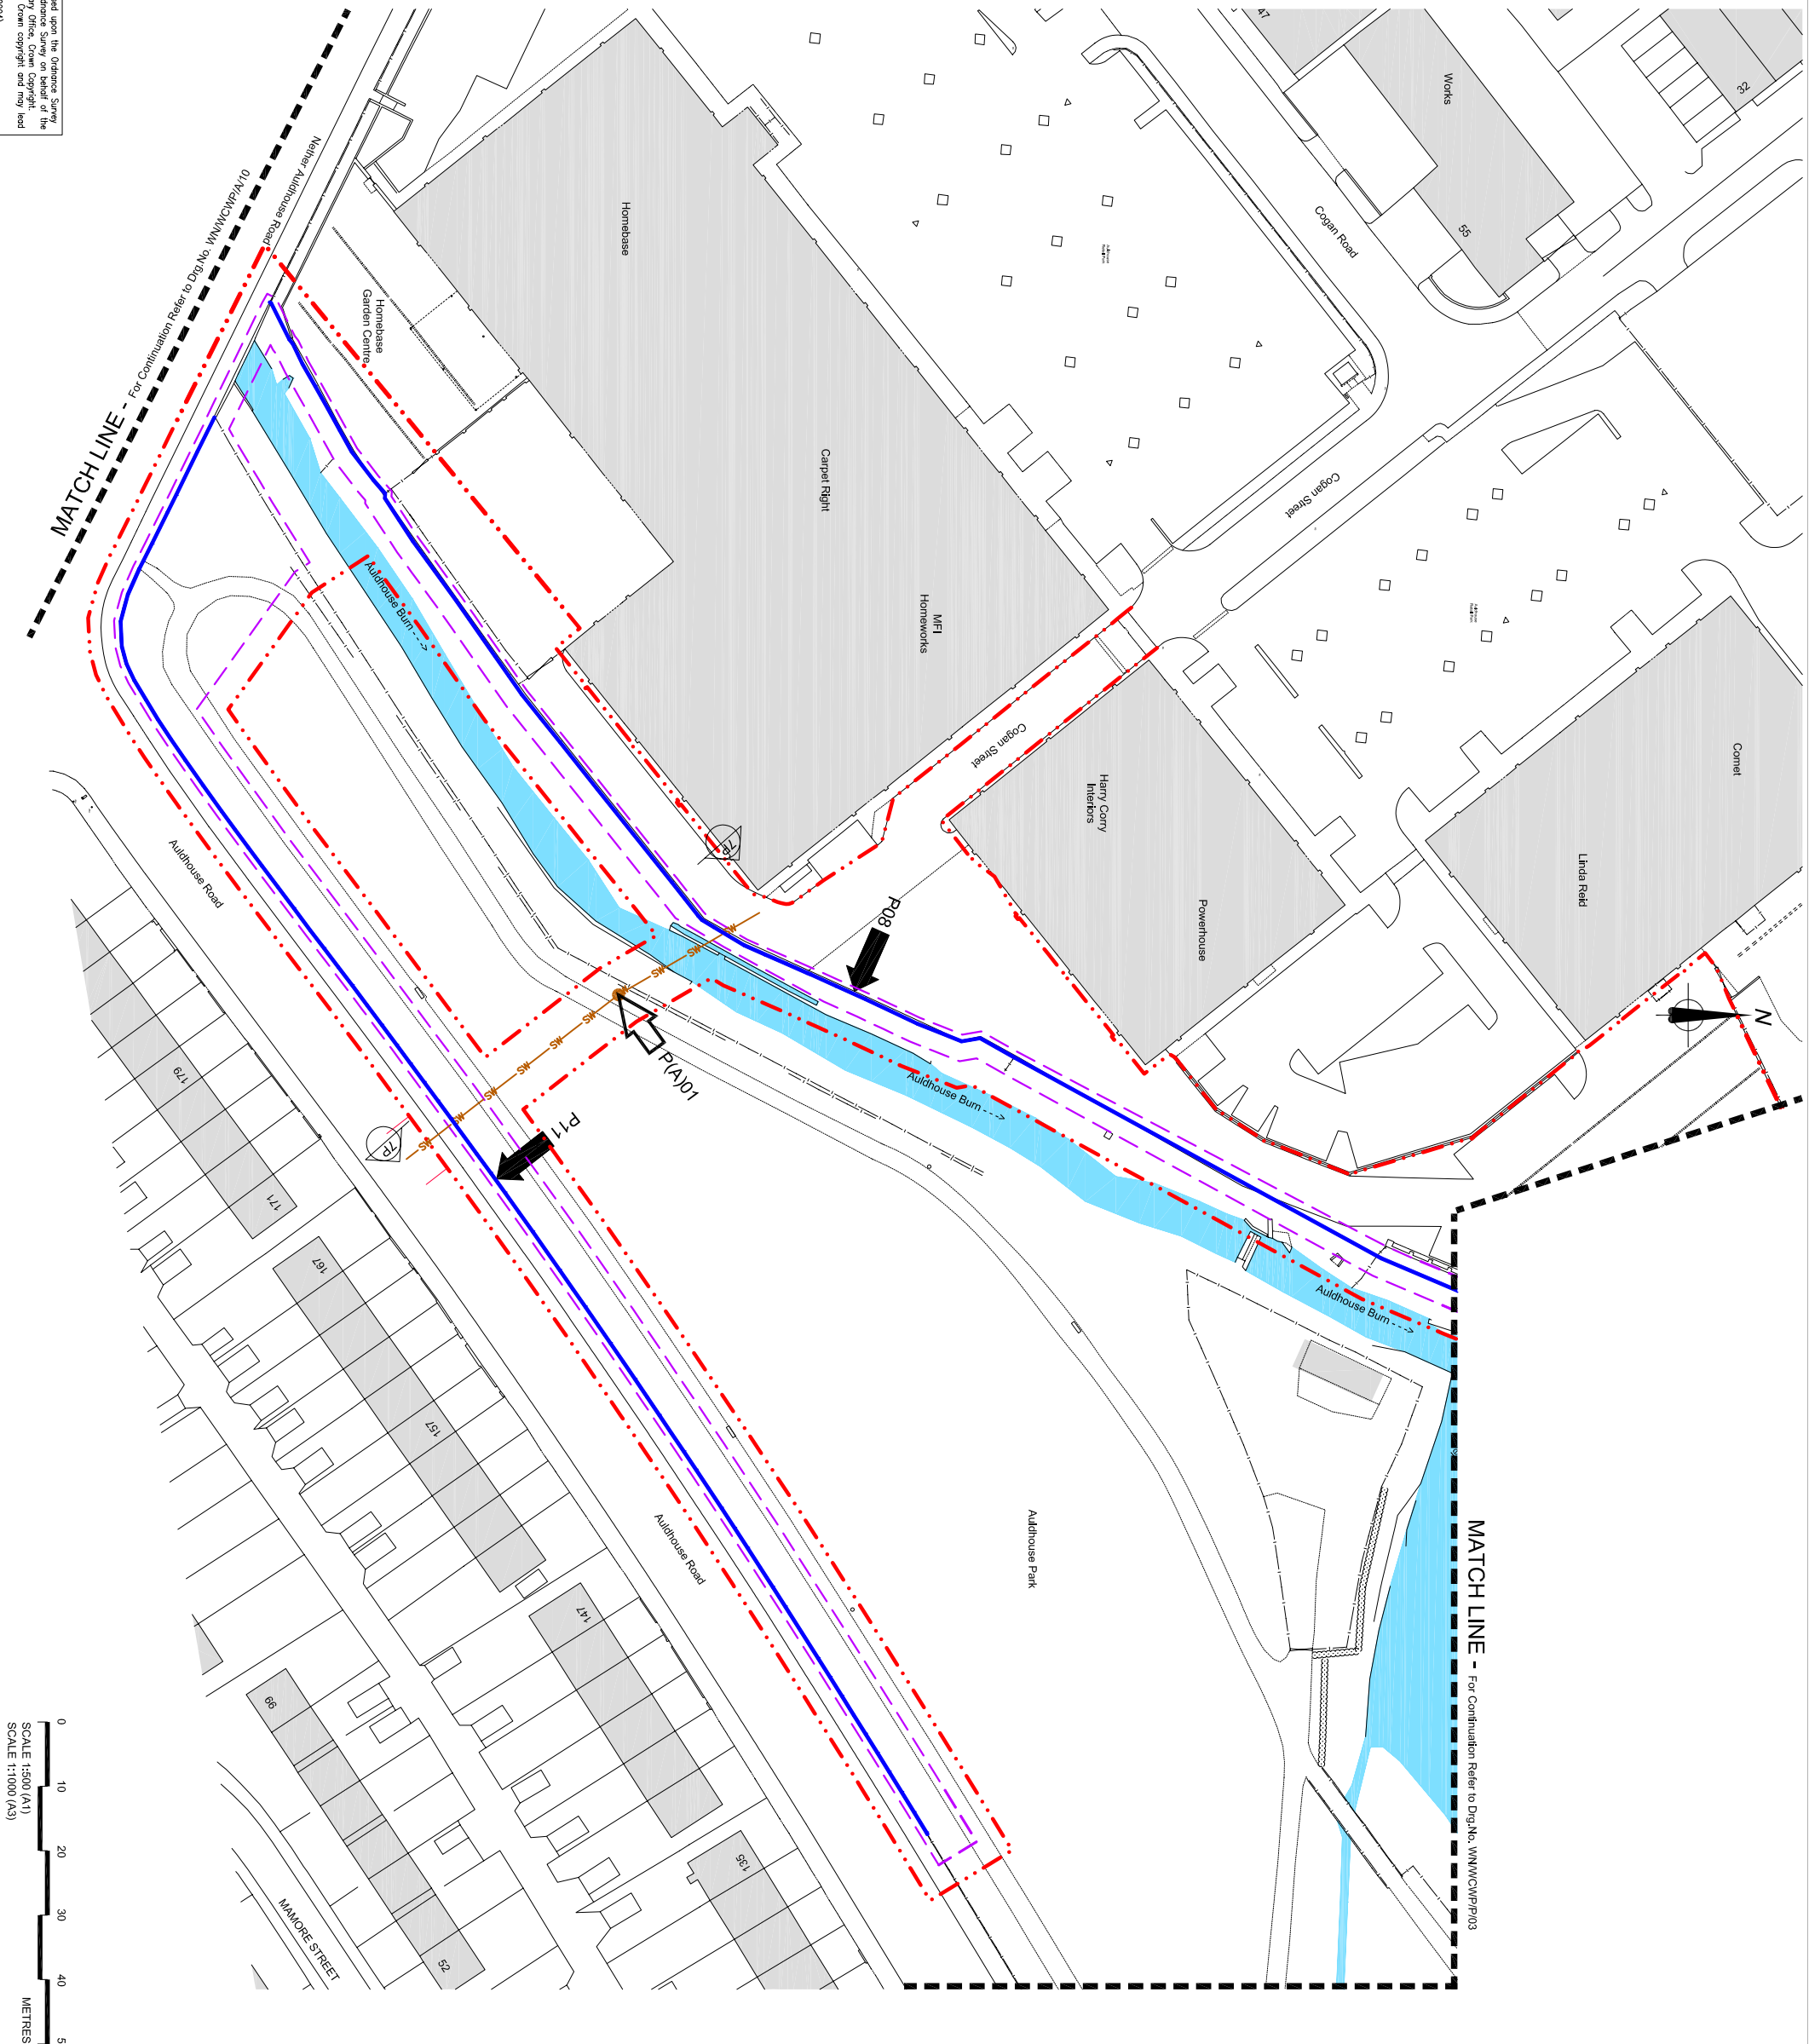

Notes:
 1) Operations are fully described in sections 4 and 6 of the Flood Prevention Scheme.
 2) Refer to Dwg.No. WN/WCWP/P/06 to 09 for sections.

- Key**
- Limit Of Lateral Deviation
 - Limit of land affected by the operations and of land upon which entry is required for the purpose of carrying out the operations and execution of temporary works
 - Limit of land affected by the operations and of land upon which entry is required for the purpose of carrying out the operations
 - Limit of land upon which entry is required for the purpose of carrying out the operations
 - Flood Defence Wall
 - Flood Defence Embankment
 - Underground Pumping Station and Kiosk
 - Flood Prevention Operation
 - Ancillary Flood Prevention Operation
 - Scottish Water Sewer

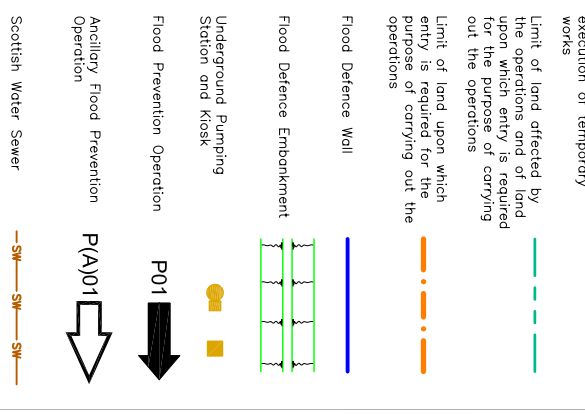

THIS IS THE PLAN MARKED (WN/WCWP/P/04) REFERRED TO IN THE WHITE CART WATER FLOOD PREVENTION SCHEME 2004
 SIGNED FOR AND ON BEHALF OF GLASGOW CITY COUNCIL BY
 GEORGE BLACK, PROPER OFFICER AUTHORISED TO SIGN DOCUMENTS
 SIGNED : *George Black*
 DATE : 26 August 2004
 HEAD OF AIR, CLIMATE AND ENGINEERING DIVISION,
 SCOTTISH EXECUTIVE, ENVIRONMENT AND RURAL AFFAIRS,
 DEPARTMENT AT EDINBURGH ON
 DATE : 4 May 2006
 SIGNATURE : *Philip White*

Rev	By	Chkd	Apprvl	Date	Description
A	GDM	AMC	DLC	19/10/04	Minor Amendment

Client: Glasgow City Council
 Glasgow City Council
 229 Queen's Street
 Glasgow
 G1 1QU



Project: WHITE CART WATER
 FLOOD PREVENTION SCHEME 2004

Drawing No: WNW/CWP/P/04
 Revision: A
 Drawing Title: URBAN CORRIDOR
 POLLOKSHAW
 Sheet 3 of 4

Drawn by: *Andrew J. McKean* Date: 23-8-04
 Checked by: *Ann McCowan* Date: 23-8-04
 Approved by: *Douglas Luke* Date: 23-8-04
 Drawing No: WNW/CWP/P/04
 Revision: A
 Drawing Scale: 1:500 @ A1